

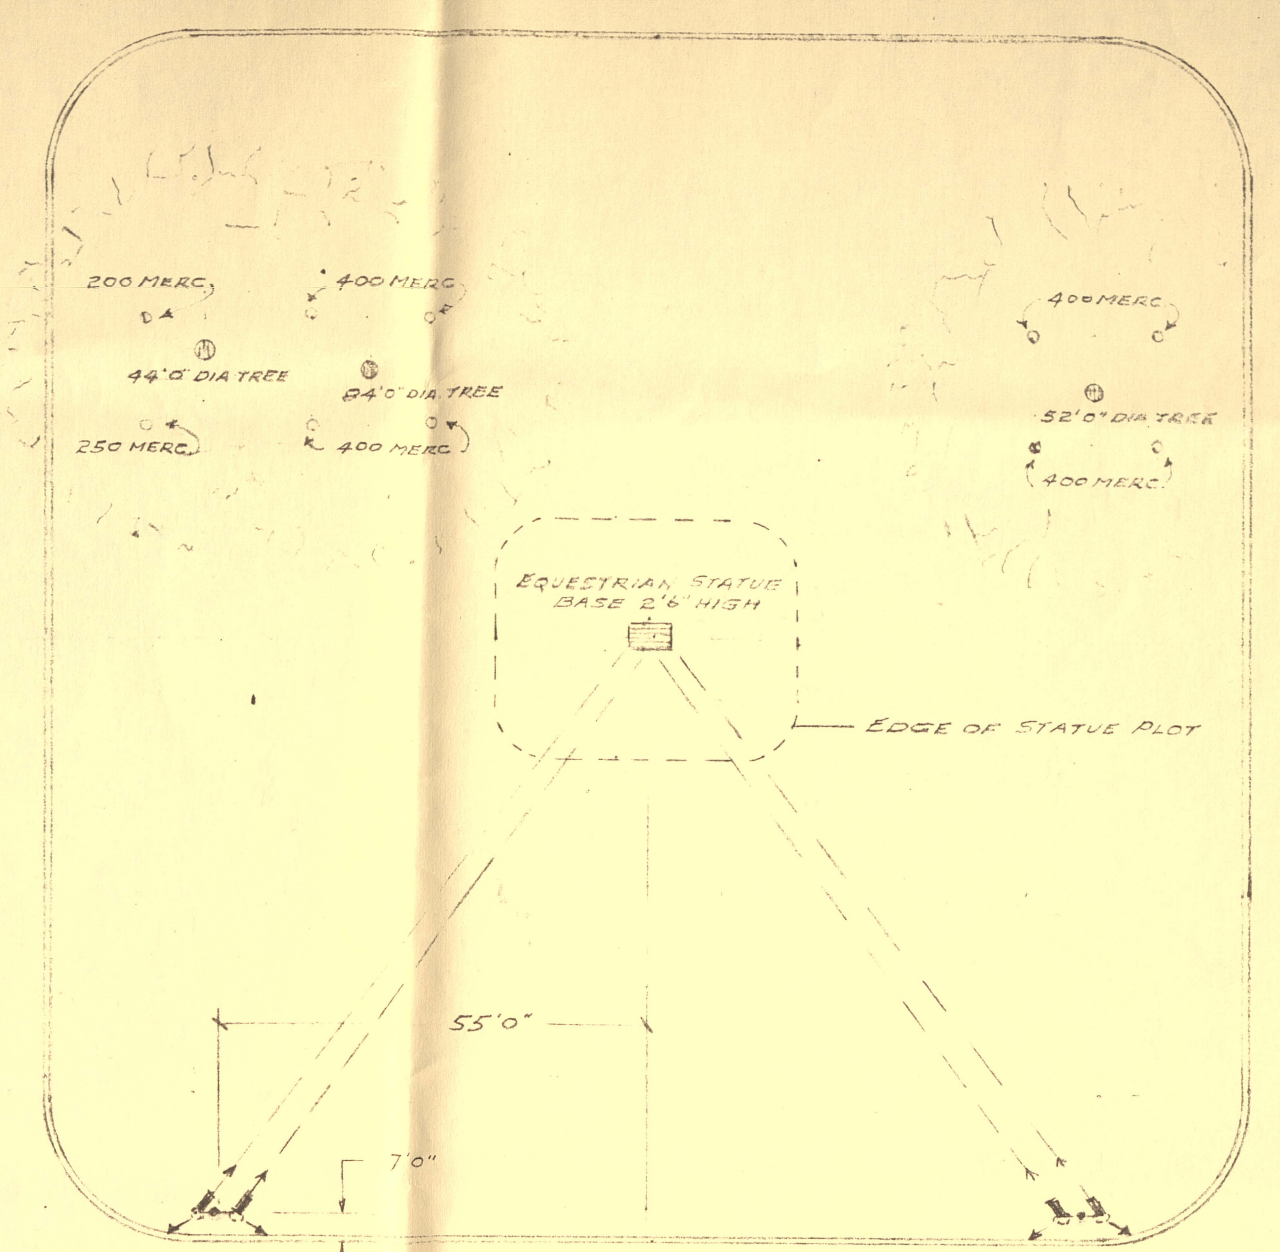
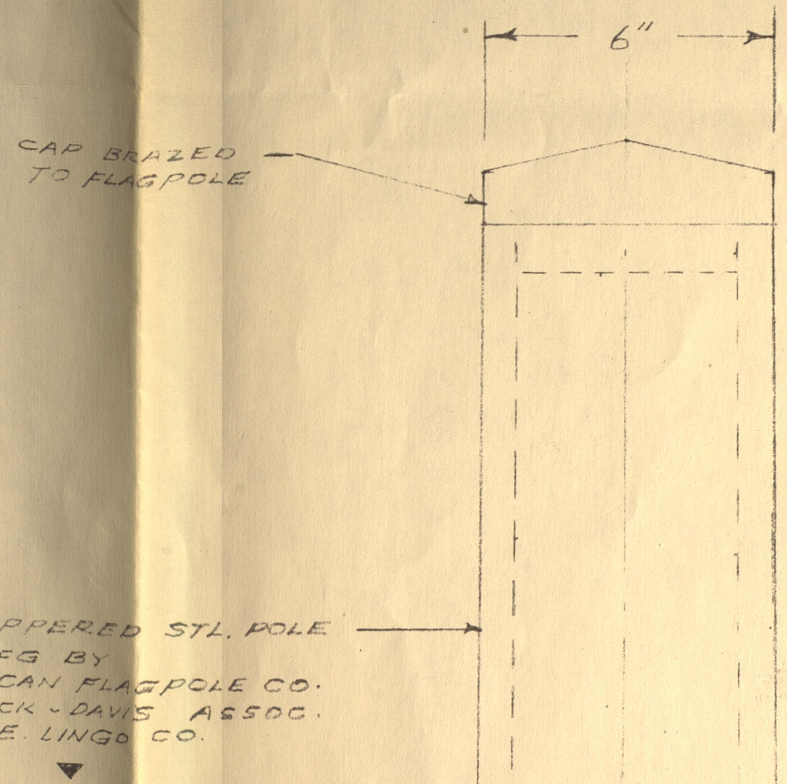
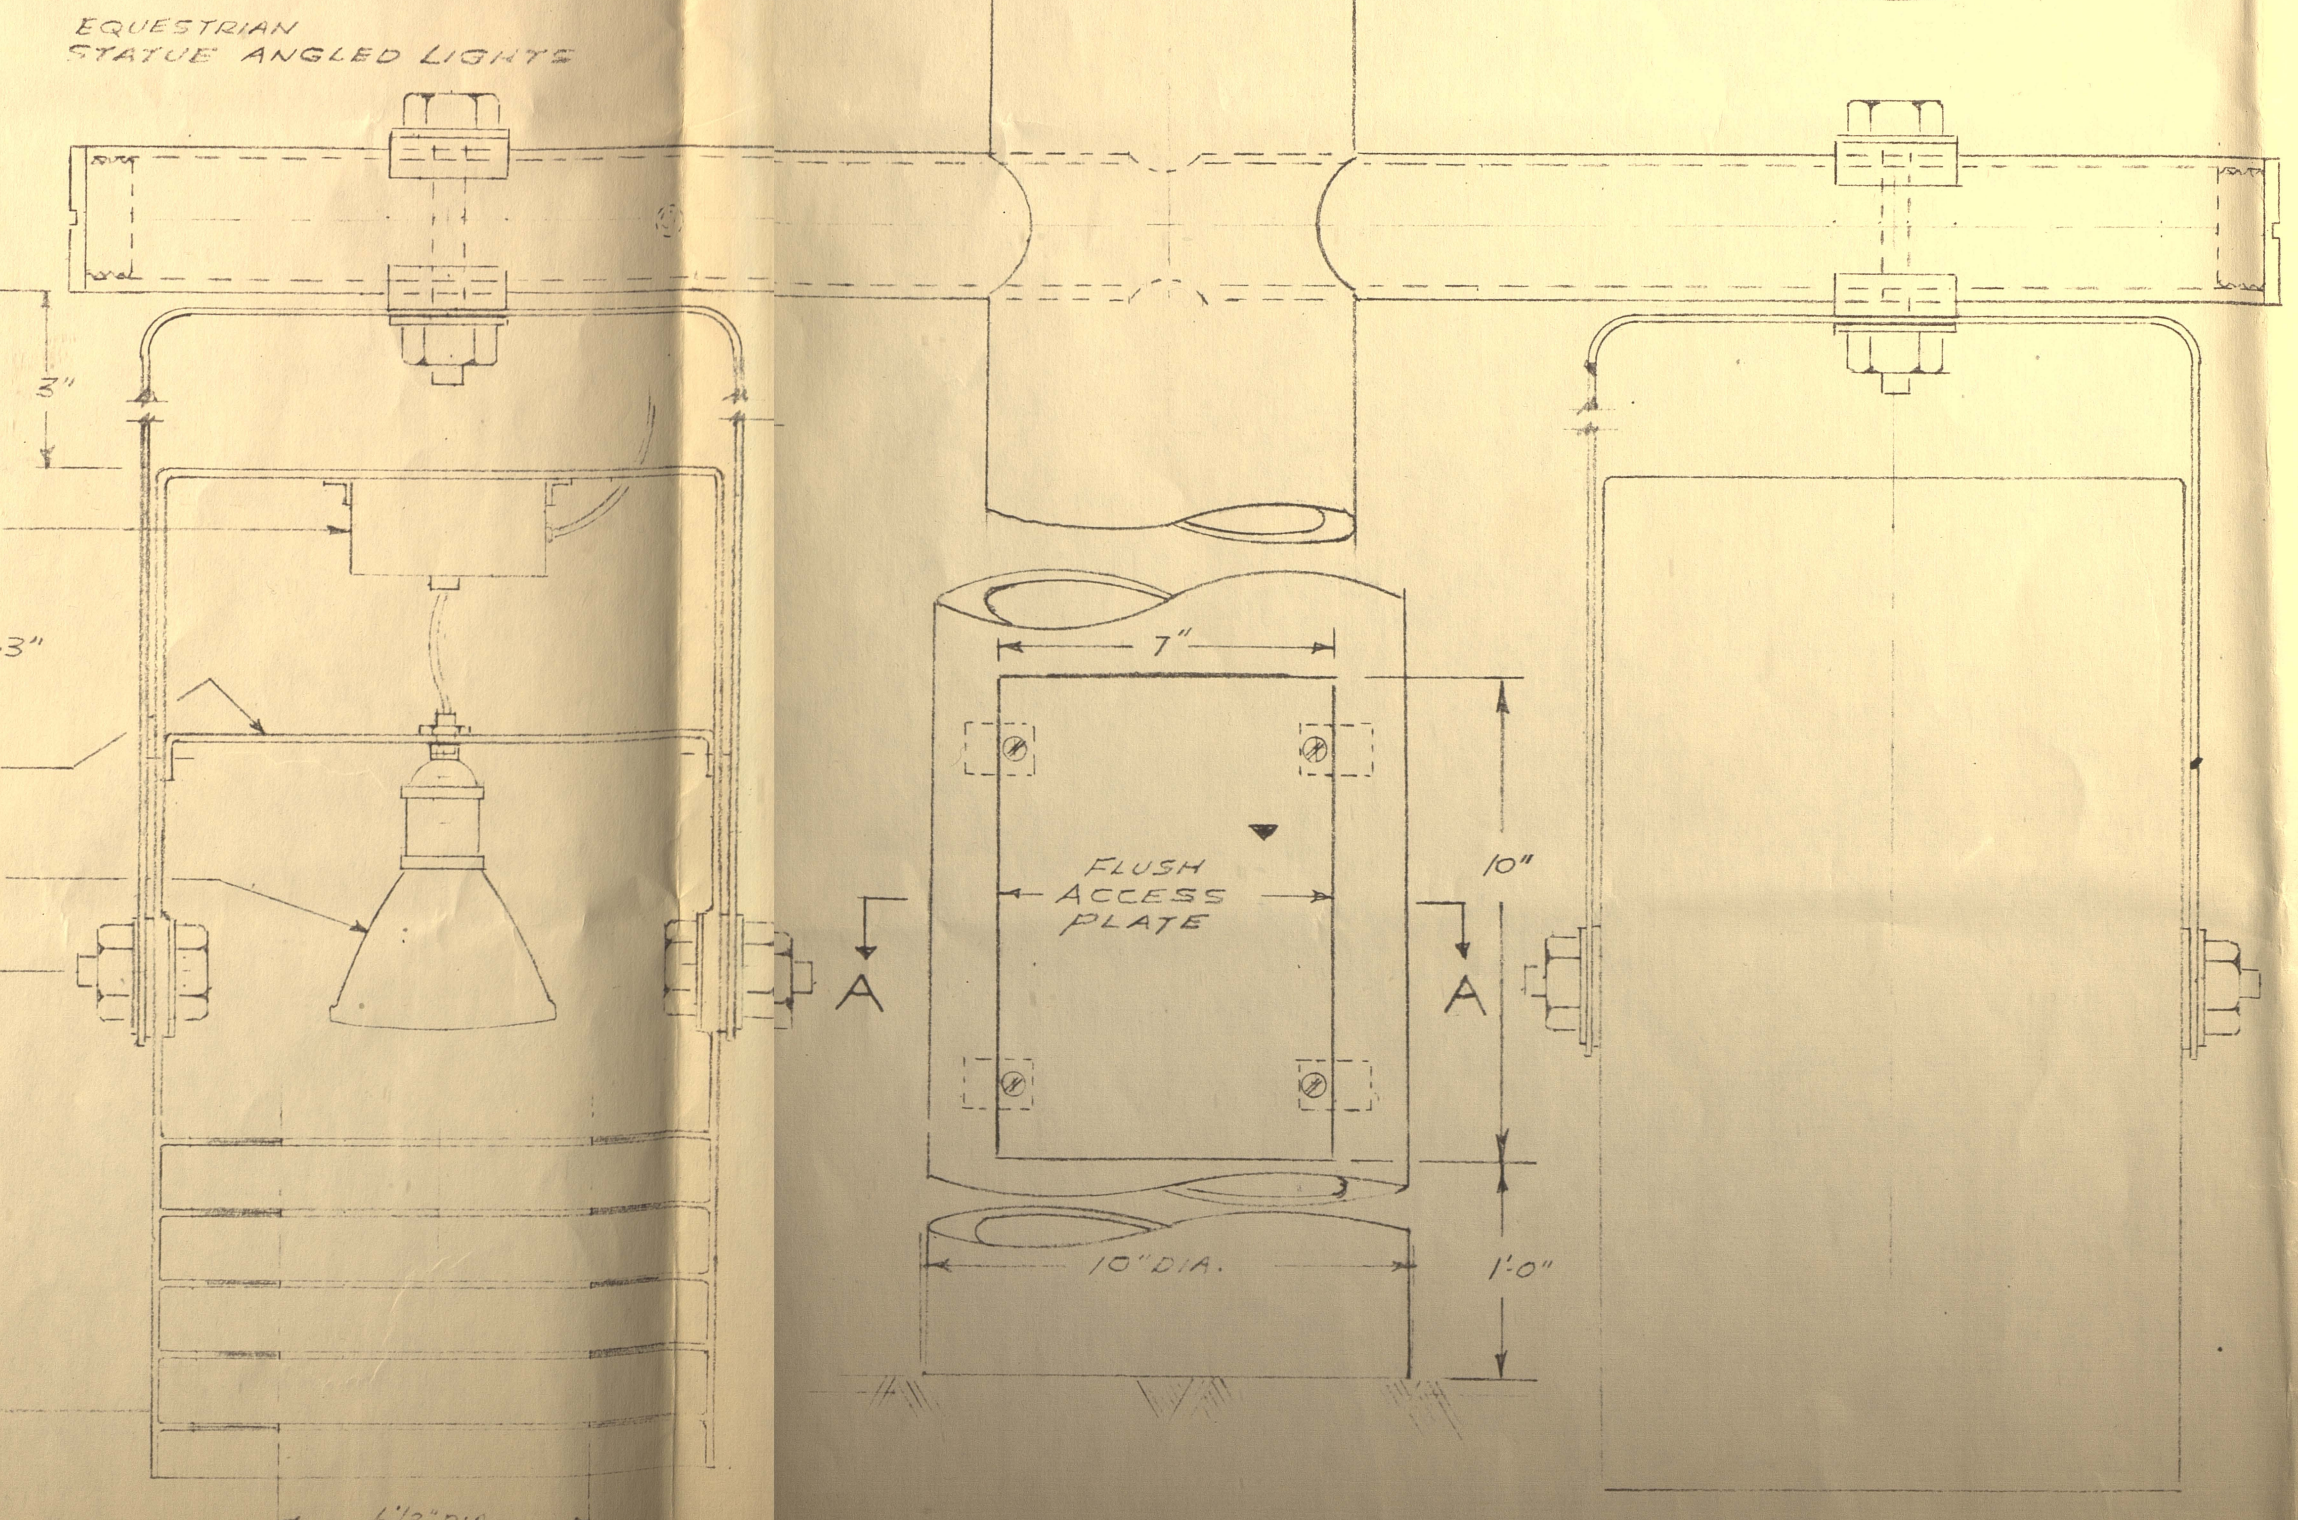


ELEVATION : SCALE 1/8" = 1'-0"

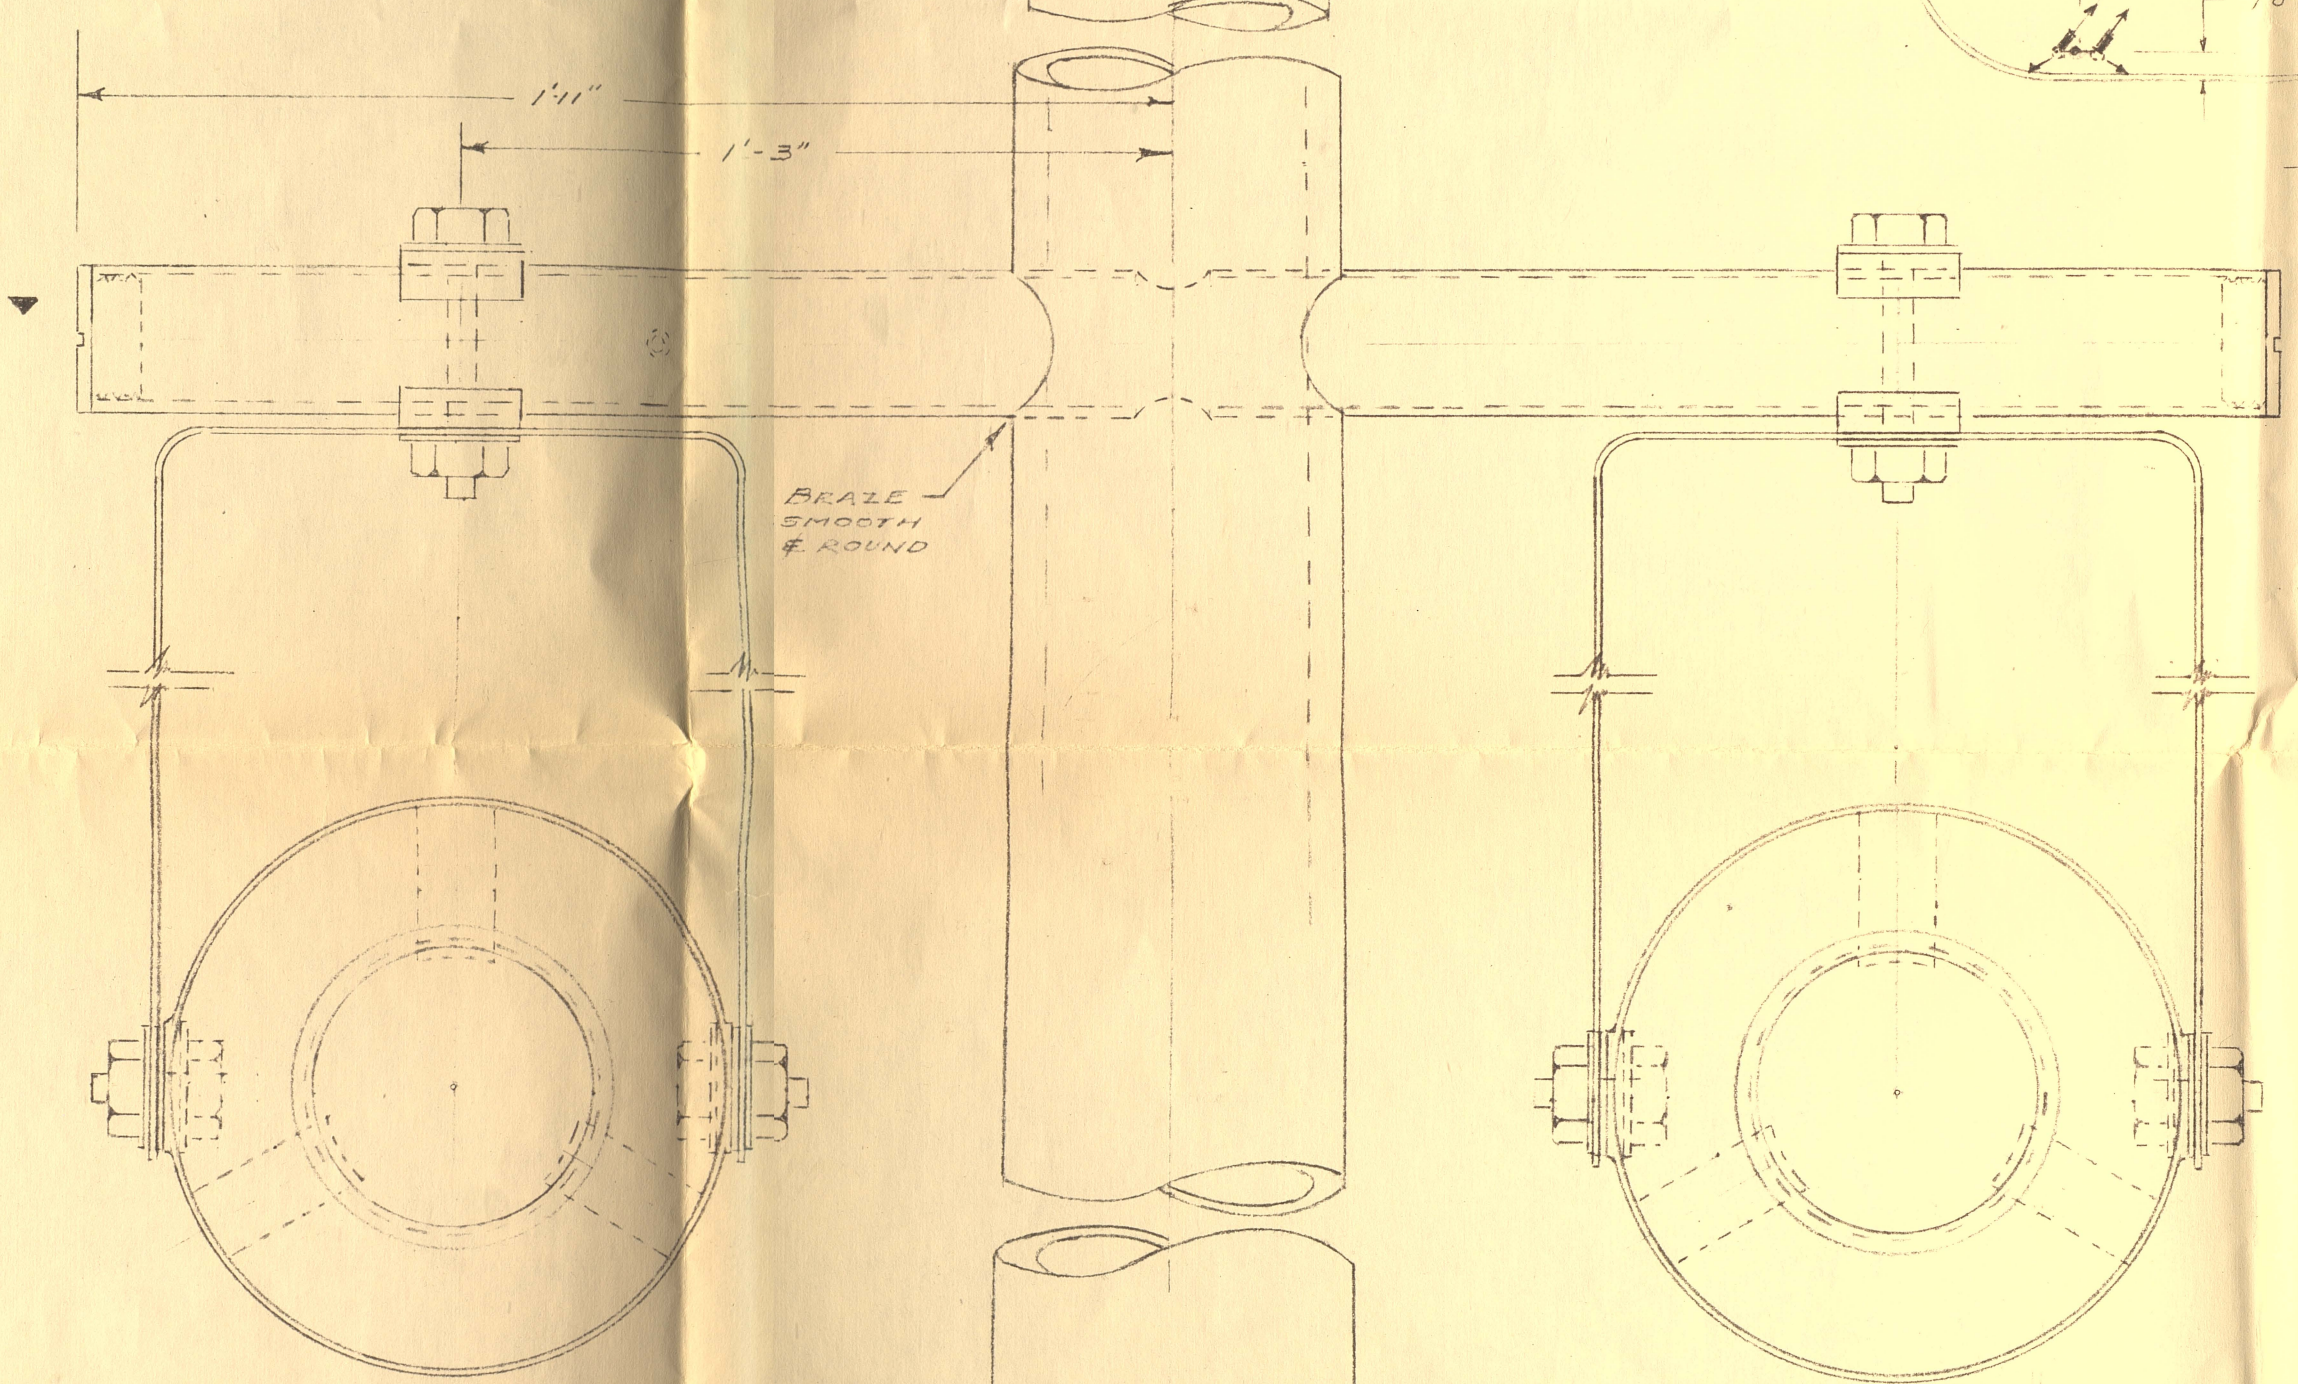


PLAN - SCALE 1" = 24'-0"

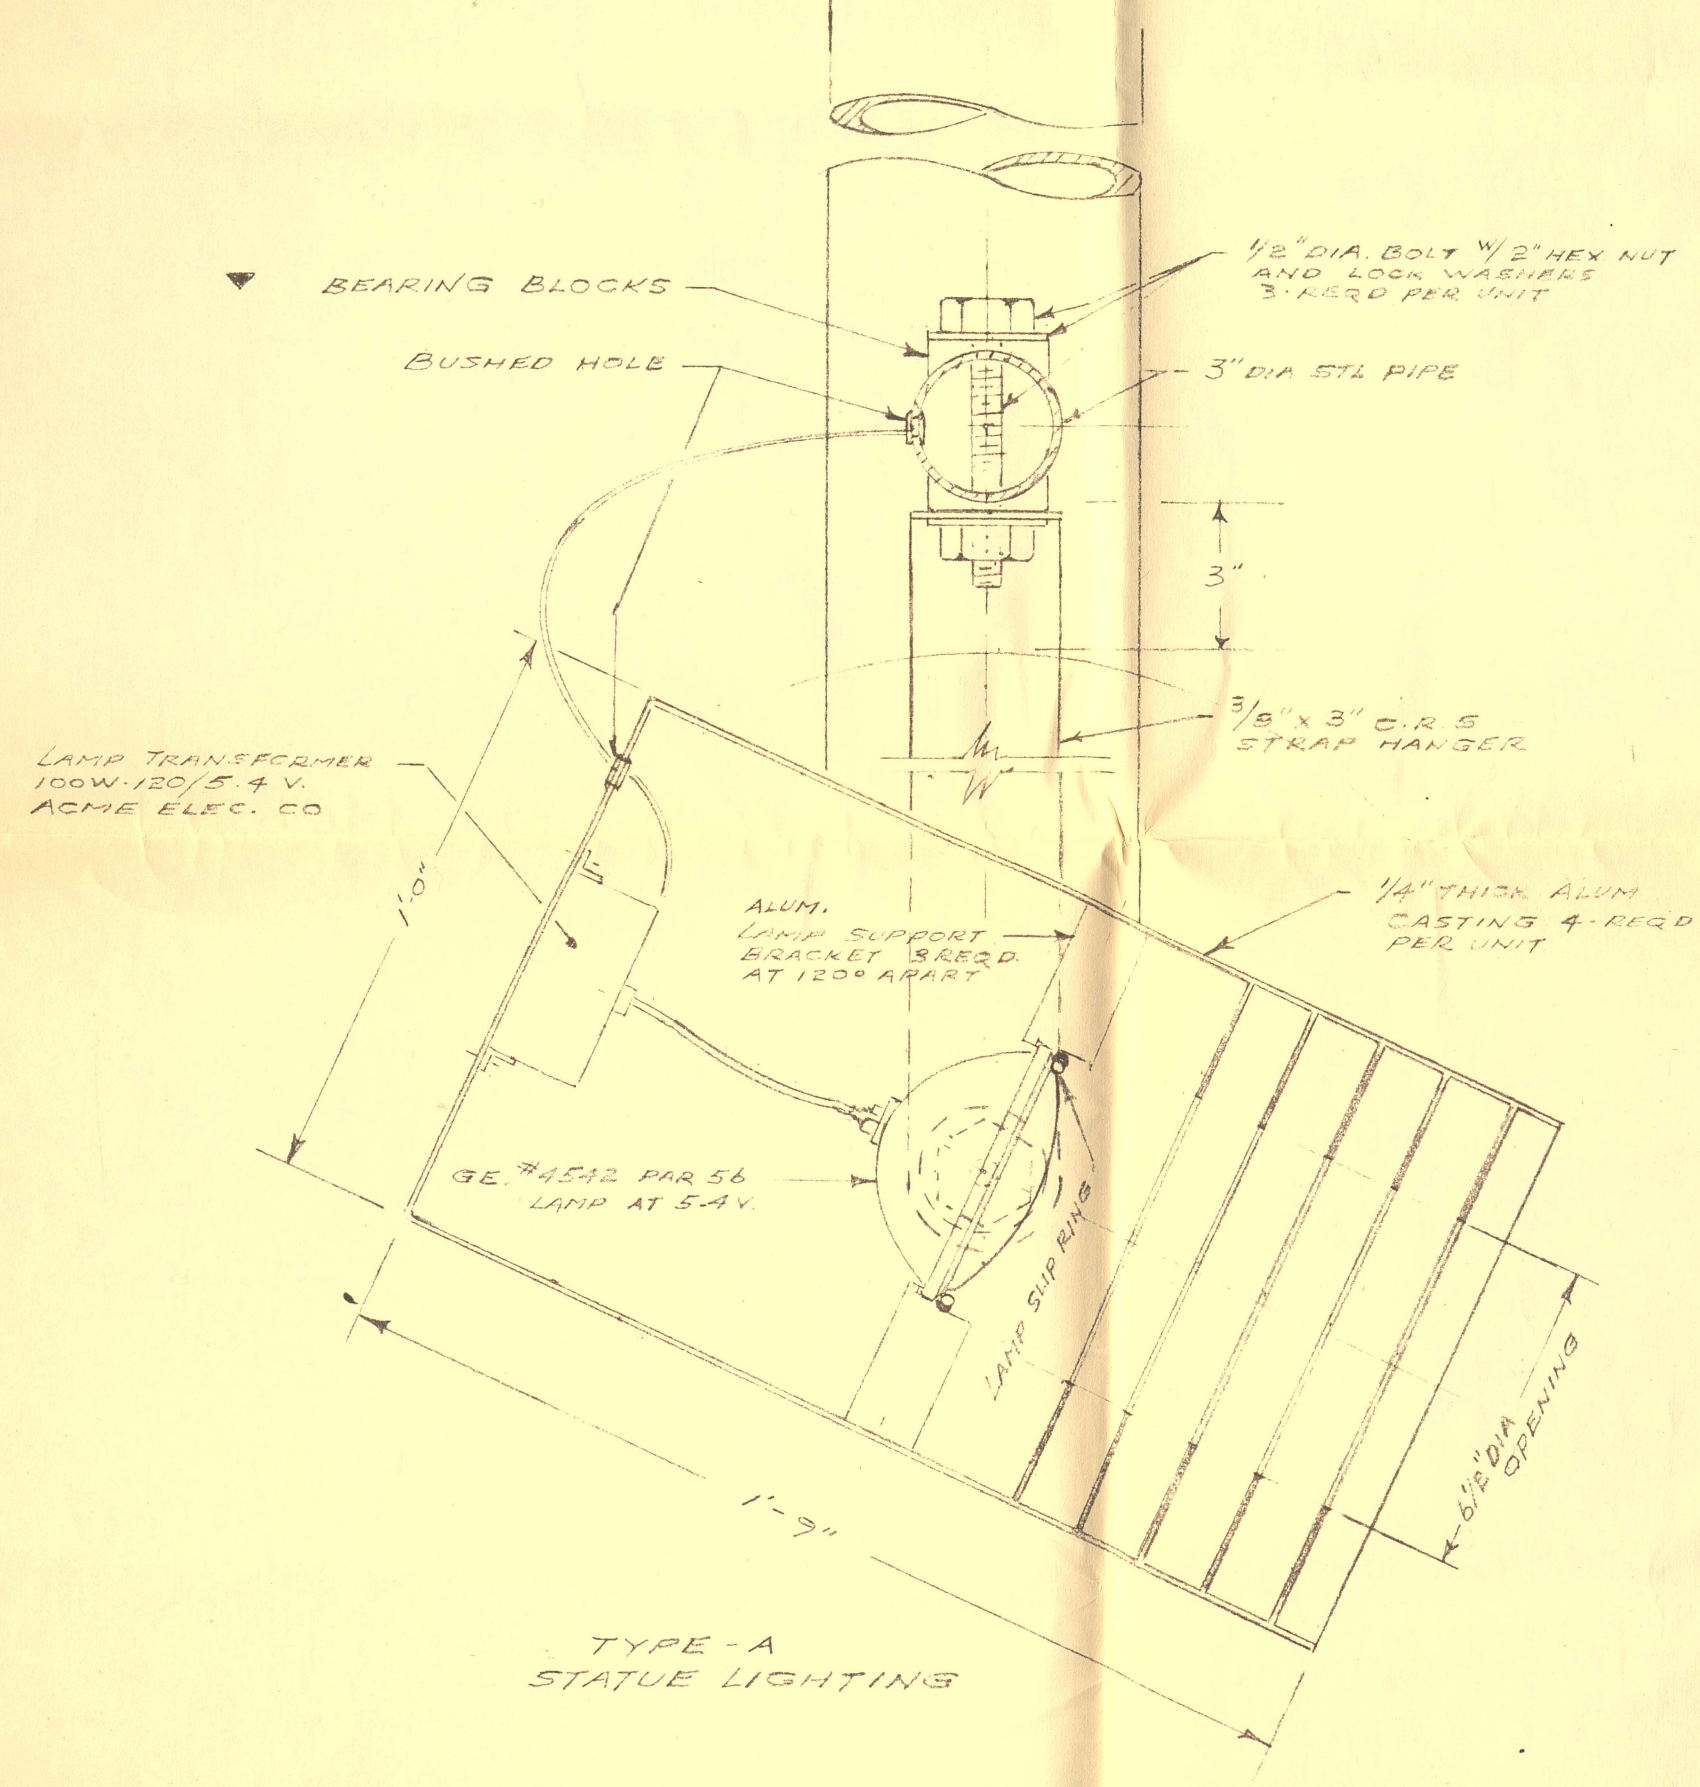

SCHEDULE				
TYPE	QUANT	FUNCTION	MANUFACTURER	LAMP
A	4	STATUE LIGHT	SIMES CO.	GE #4542
B	4	DOWN LIGHT	" "	GE #H4JM

FINISH OF POLES & FIXTURES TO BE DETERMINED BY ARCHITECT

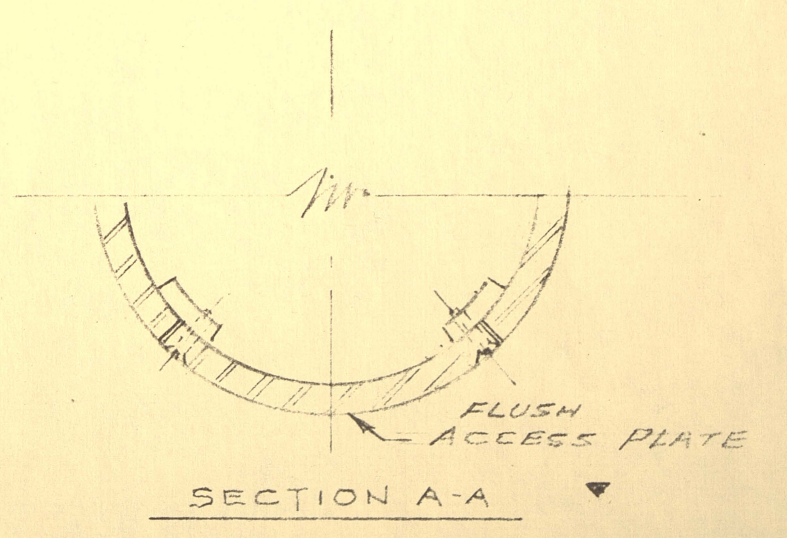

DWG L-1 \* SUPERSEDES DWG DATED OCT. 14-60

OCT. 27-60	REVISOR	REVISION
OCT. 25-60	COMPLETELY REVISED	
BAFFLE ANGLE DOWN LIGHTS		
WILL ROGERS EQUESTRIAN STATUE FORT WORTH TEXAS		
RICHARD KELLY ARCHITECTURAL LIGHT DESIGN & ILLUMINATING ENGINEERING 270 PARK AVENUE - NEW YORK, N.Y. 10022		
SCALE: 3" = 1'-0"	DWG. NO. L-1	DWG. NO. L-1
DATE: OCT. 25-60	DATE: OCT. 25-60	DATE: OCT. 25-60