


SOUTH DRIVE

OF TOWER

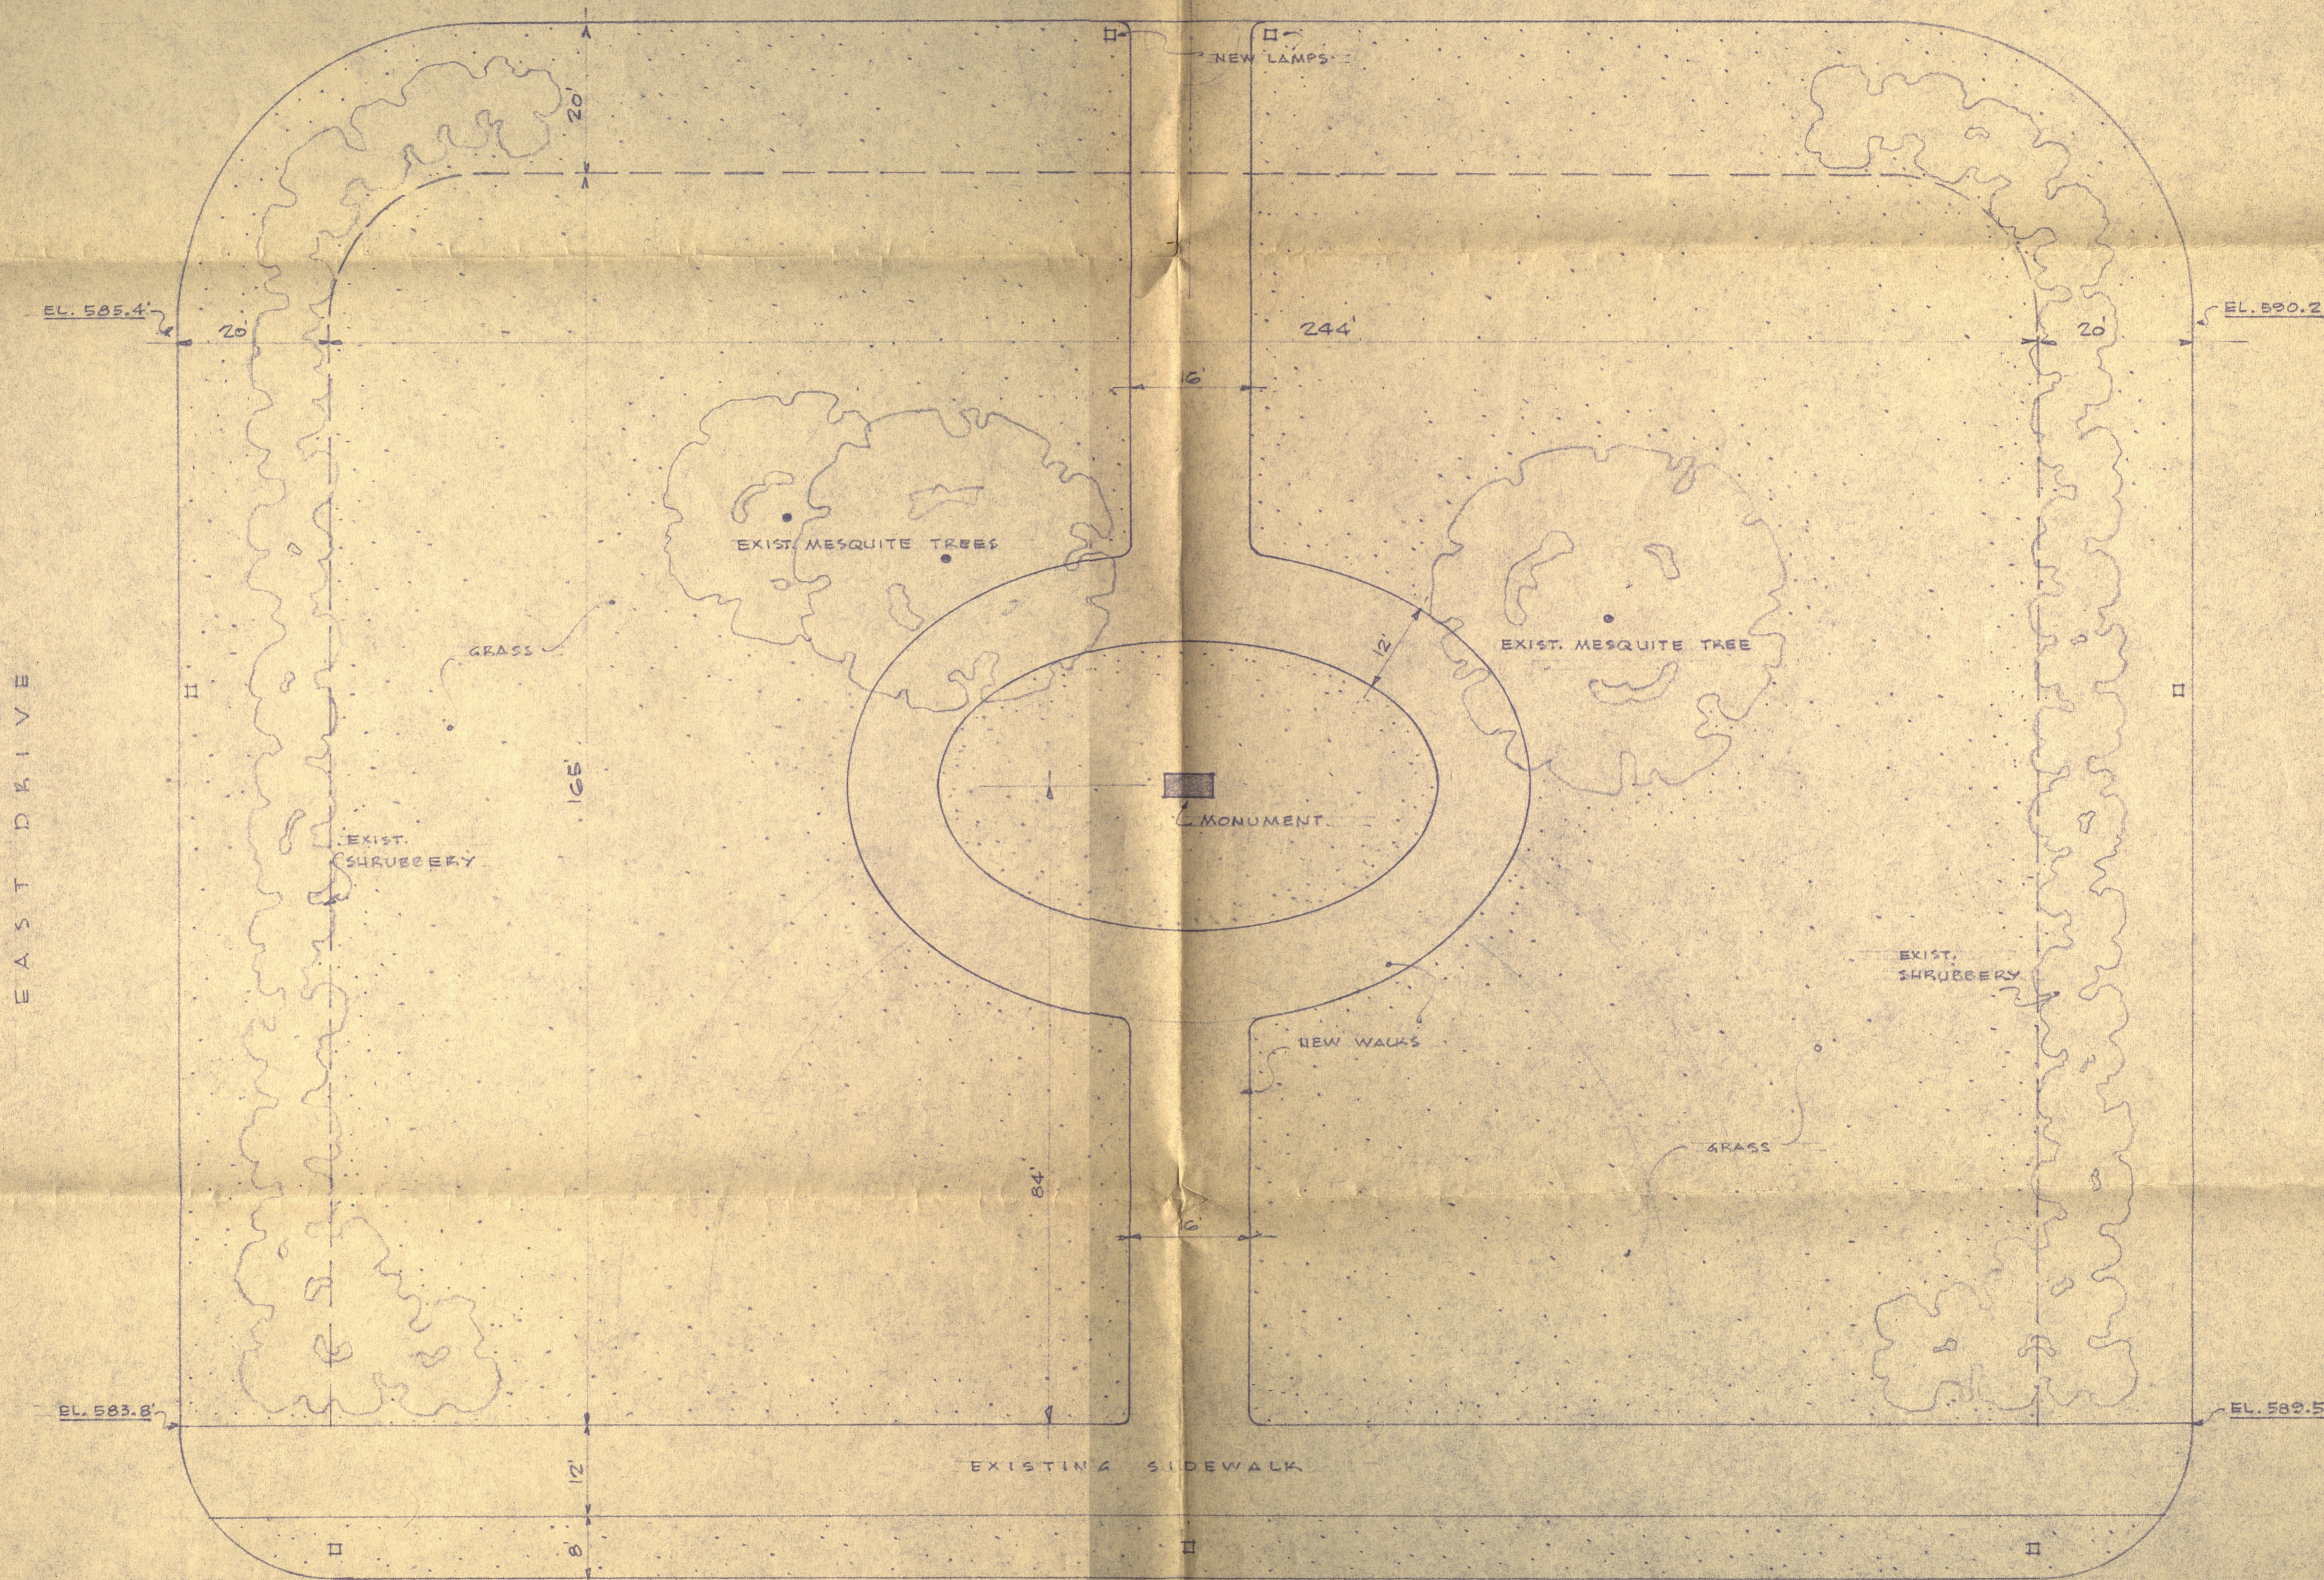

LANCASTER AVE.

ALTERNATE PLOT PLAN

SCALE 1/8"=1'-0"

JOB NO. 2725	DRAWINGS OF WILL ROGERS MEMORIAL FOR FORT WORTH, TEXAS	DATE 9-6-42 REVISED
DRAWN BY F. S.	WYATT C. HEDRICK ARCHITECT & ENGINEER FORT WORTH.	SHEET NO. 1A
TRACED BY		OF SHEETS
CHECKED BY		